



INTERIOR ELEVATION

1/4" = 1'-0"

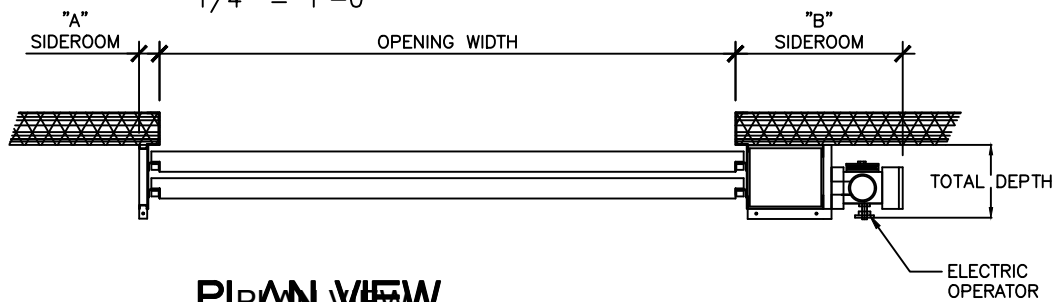

PLAN VIEW

1/4" = 1'-0"

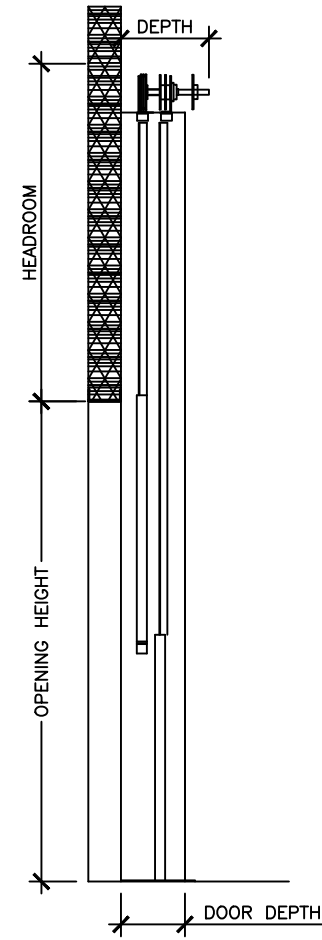


SECTION

1/4" = 1'-0"

NOTES:

1. DIMENSIONS MAY VARY TO SUIT SPECIFIC SITE CONDITIONS.
2. ELECTRICAL ACCESSORIES IN COMPLIANCE WITH SECTION.
3. NUMBER OF SECTIONS CAN BE ADJUSTED TO SUIT HEADROOM REQUIREMENTS.
4. RIGHT HAND DOOR SHOWN. LEFT HAND IS A MIRROR IMAGE.

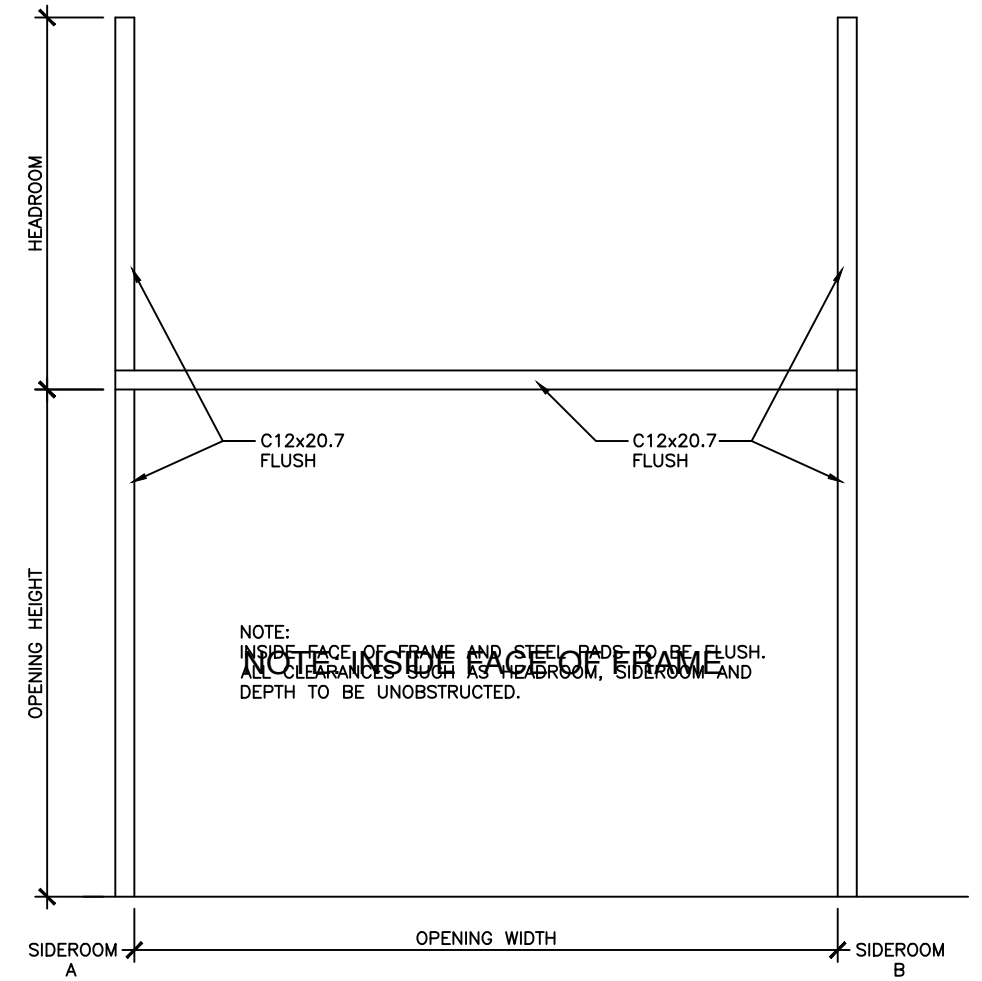

NOTE:
INSIDE FACE OF FRAME AND STEEL PADS TO BE FLUSH.
ALL CLEARANCES SUCH AS HEADROOM, SIDEROOM AND
DEPTH TO BE UNOBSTRUCTED.

EMBEDDED STEEL FRAME BY OTHERS

1/4" = 1'-0"



DRAWING TITLE:
TYPICAL BULLET RESISTANT MULTI-LEAF OVERHEAD DOOR

DATE:
DRAWN BY:
REVISION: 0