
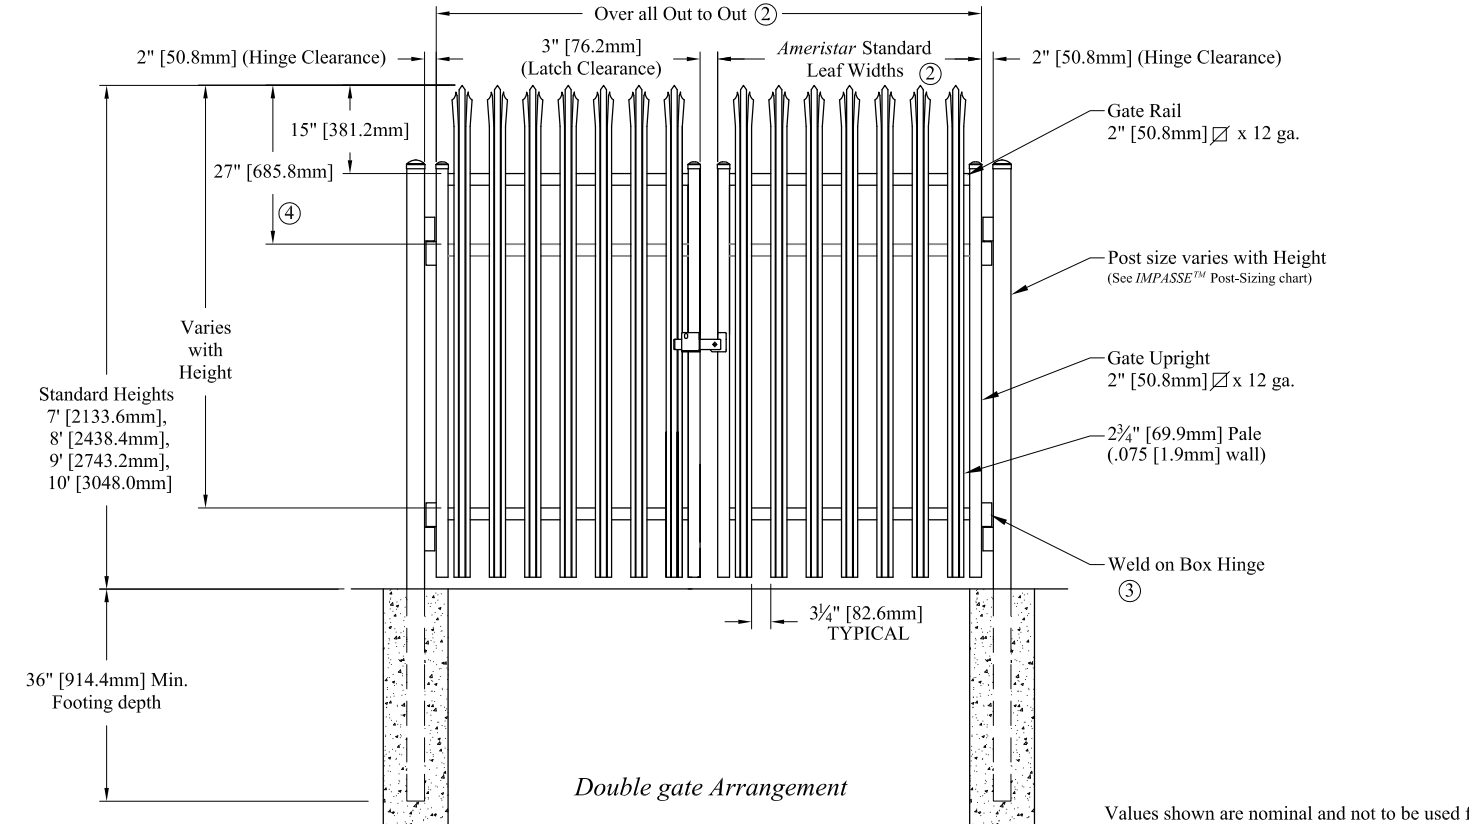


Single gate Arrangement

- NOTES:**
- 1.) Post size depends on fence height, weight and wind loads. See IMPASSE II™ post sizing chart.
  - 2.) See Ameristar gate table for standard out to outs. Custom gate openings available for special out to out/leaf widths.
  - 3.) Additional styles of gate hardware are available on request. This could change the Latch & Hinge Clearance.
  - 4.) Third rail optional. (Some heights noted require the third rail.)

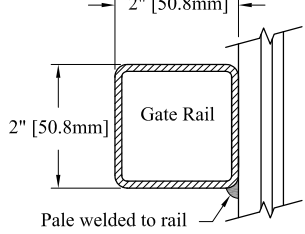

Double gate Arrangement

Values shown are nominal and not to be used for installation purposes. See product specification for installation requirements.

**HIGH SECURITY STEEL GATE**

Title: **IMPASSE GAUNTLET 2/3-RAIL SGL & DBL GATE**

DR: KMc	SH . 1 of 1	SCALE: DO NOT SCALE
CK:	Date 04/22/2015	REV: E



**AMERISTAR®**

1555 N. Mingo  
Tulsa, OK 74116  
1-888-333-3422  
www.ameristarfence.com