


REV	DESCRIPTION	DATE	ENGINEER
-----	-------------	------	----------

Values shown are nominal and not to be used for installation purposes. See product specification for insallation requirements.

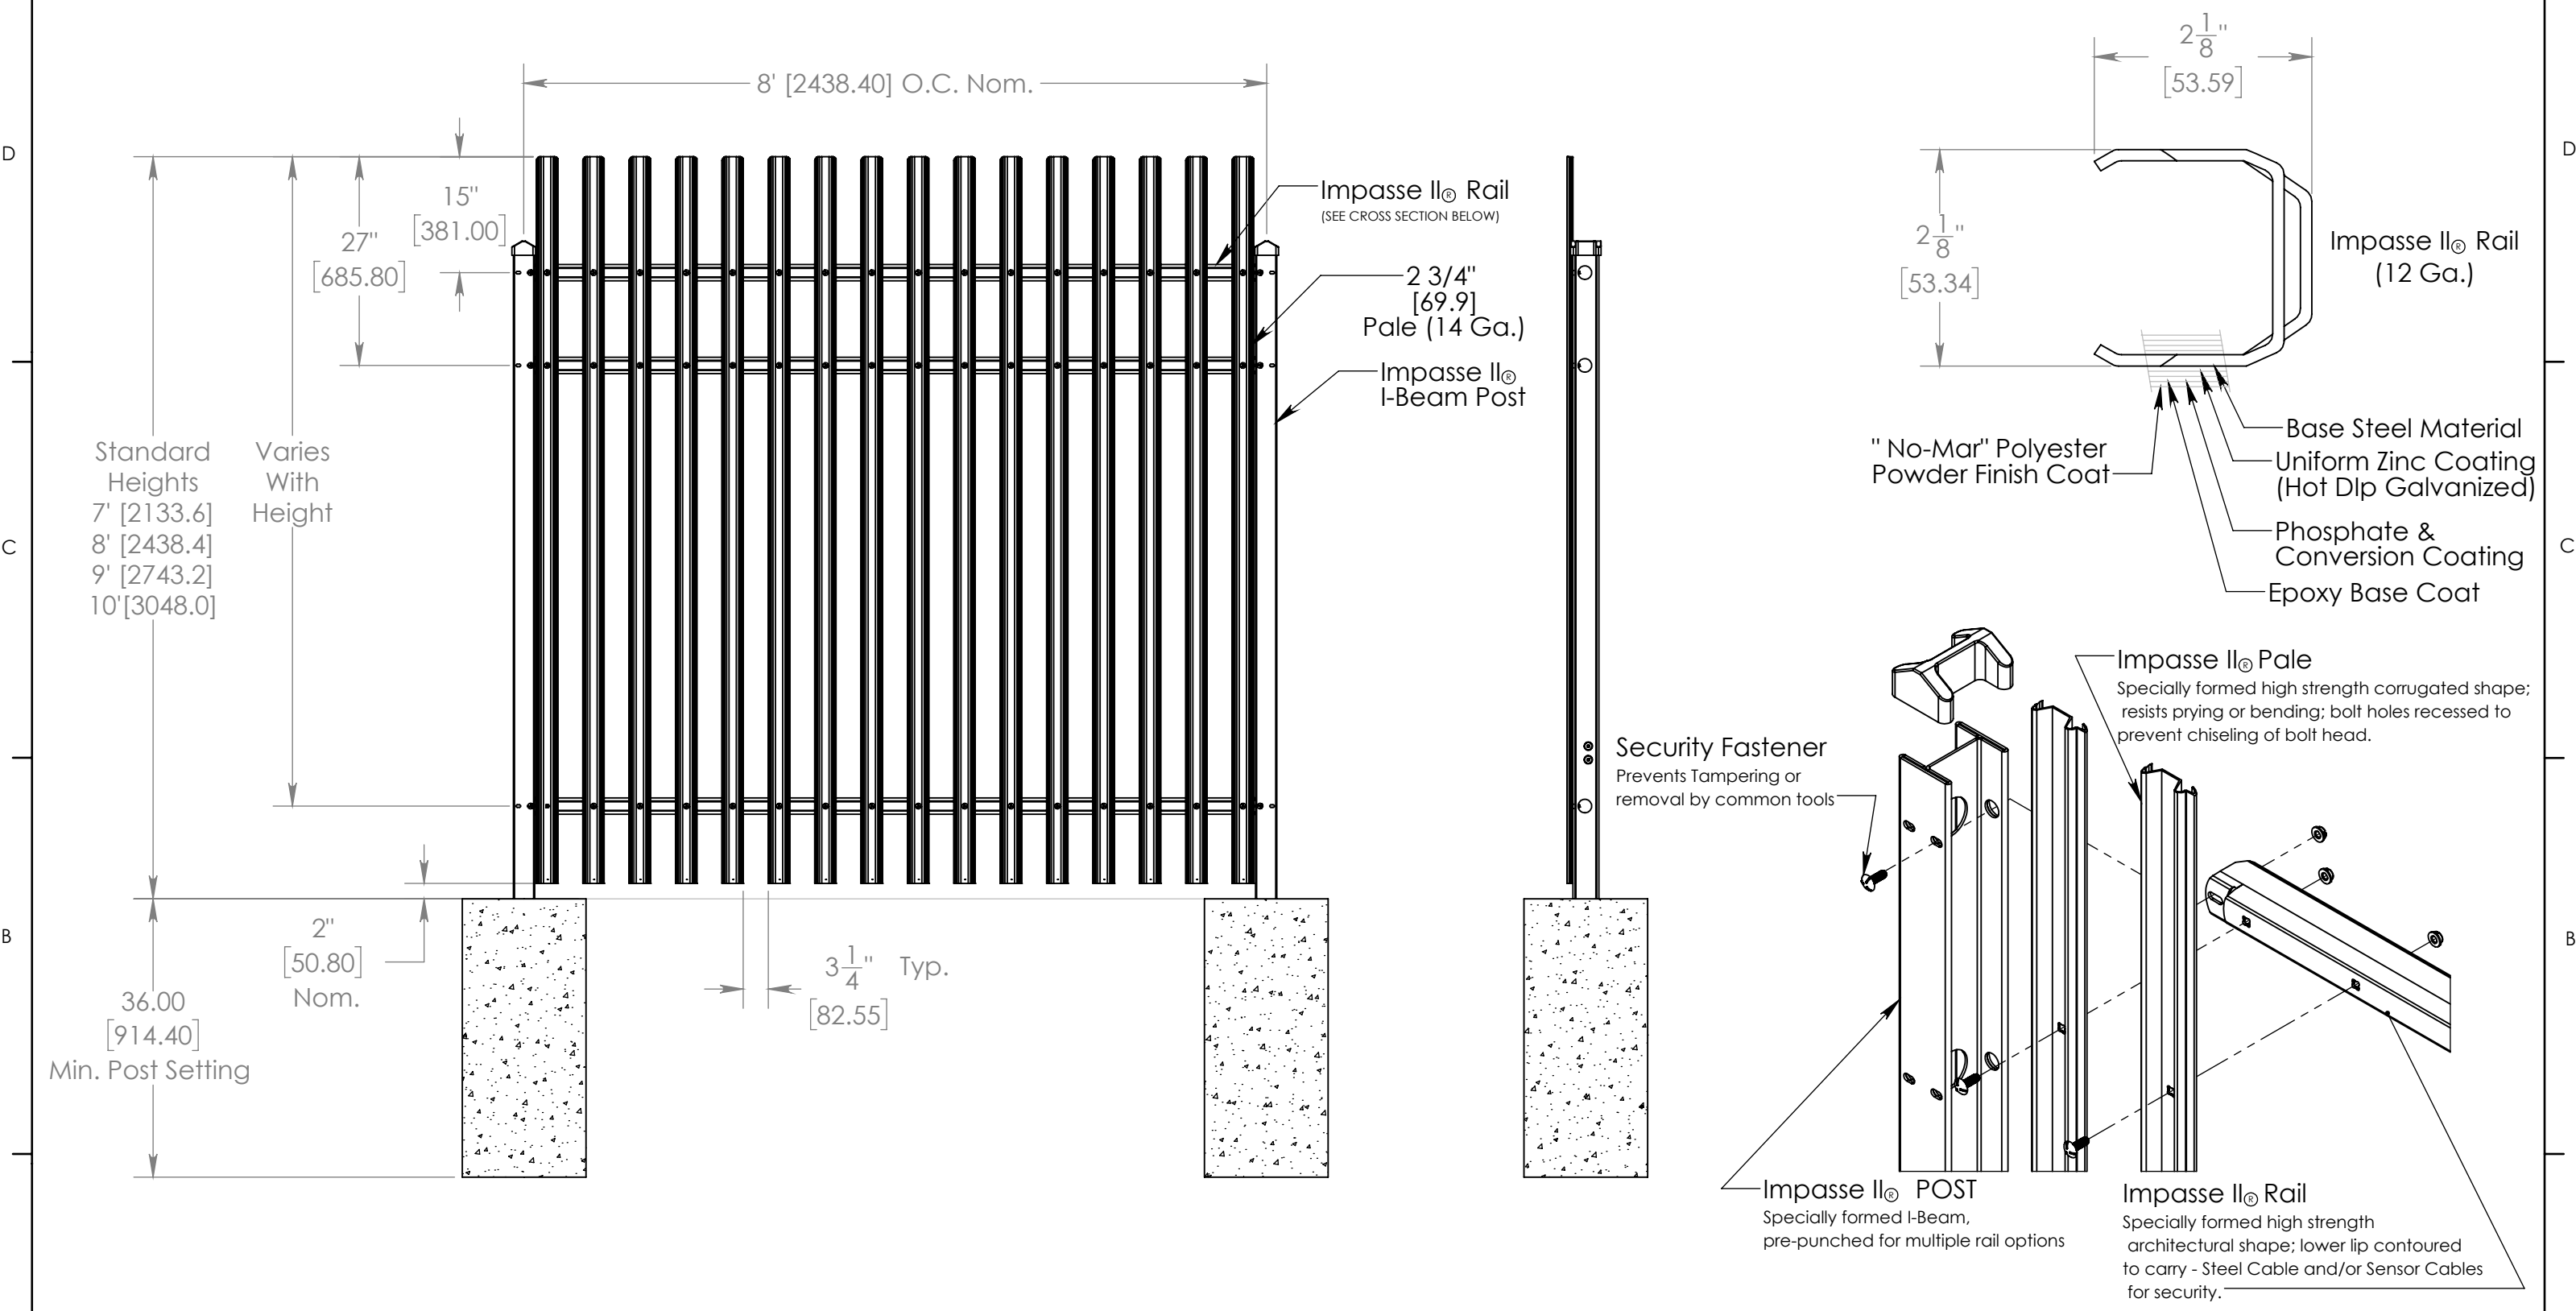

Note:
 1.) Additional heights available on request.
 2.) Third rail optional. (some heights noted require the third rail.)
 3.) 3" [76.2] x 12 Ga. I-Beam recommended for 7' [2133.6] & 8' [2438.4] heights.
 4.) 4" [101.6] x 11 Ga. I-Beam recommended for 9' [2743.2] & 10' [3048.0] heights.

NOTICE TO PERSONS RECEIVING THIS DRAWING AND/OR TECHNICAL INFORMATION Ameristar Perimeter Security USA Inc claims propriety rights to the material disclosed hereon. This drawing and/or technical information is issued in confidence for engineering information only and may not be reproduced or used to manufacture anything shown or referred to hereon without direct written permission from Ameristar Perimeter Security USA Inc to the user. This drawing and/or technical information is the property of Ameristar Perimeter Security USA Inc and is loaned for mutual assistance to be returned when its purpose has been served.	UNLESS OTHERWISE SPECIFIED TOLERANCES X.X ± .06 X.XX ± .03 X.XXX ± .02 ANGLES ± 0.5° FRACTIONS ± 1/8 SURFACE FINISH 63/	DRAWING COMPLIES WITH ASME Y14.5M - 1994	MATERIAL SEE BOM	IMPASSE II STRONGHOLD 2 OR 3 RAIL		
		INCH MM	HEAT TREATMENT	DATE CREATED 1/2/2019	DRAWN BY trasmi	DESIGNED BY trasmi
ASSA ABLOY Ameristar Perimeter Security USA Inc Tulsa	SURFACE/FINISH	THIRD ANGLE PROJECTION	DOCUMENT ID	SCALE 1:32	SIZE B	
	MASS 793.63 lb VOLUME 15444.50 in³ SURFACE AREA 28805.25 in²		DRAWING NUMBER (ALT ID) 3SISO			